


1. Growing medium
2. Vegetation
3. Gravel / planting retainer
4. Dryseal trim: HDL H 0260 D:
Height extended with flat sheet to suit
5. Vapour control layer
6. Substrate
7. Perimeter ballast (20-40mm pebbles)
8. Drainage layer
9. Filter fleece
10. Dryseal flat sheet: HDL H 1250F
11. Bilco Single leaf smoke vent:
Fitted in accordance with manufacturers instructions
12. Timber Kerb detail to suit height requirement

Note: In-situ laminate over fixings and seams/joints omitted for clarity. Please see drawing no: JFD for more detail.

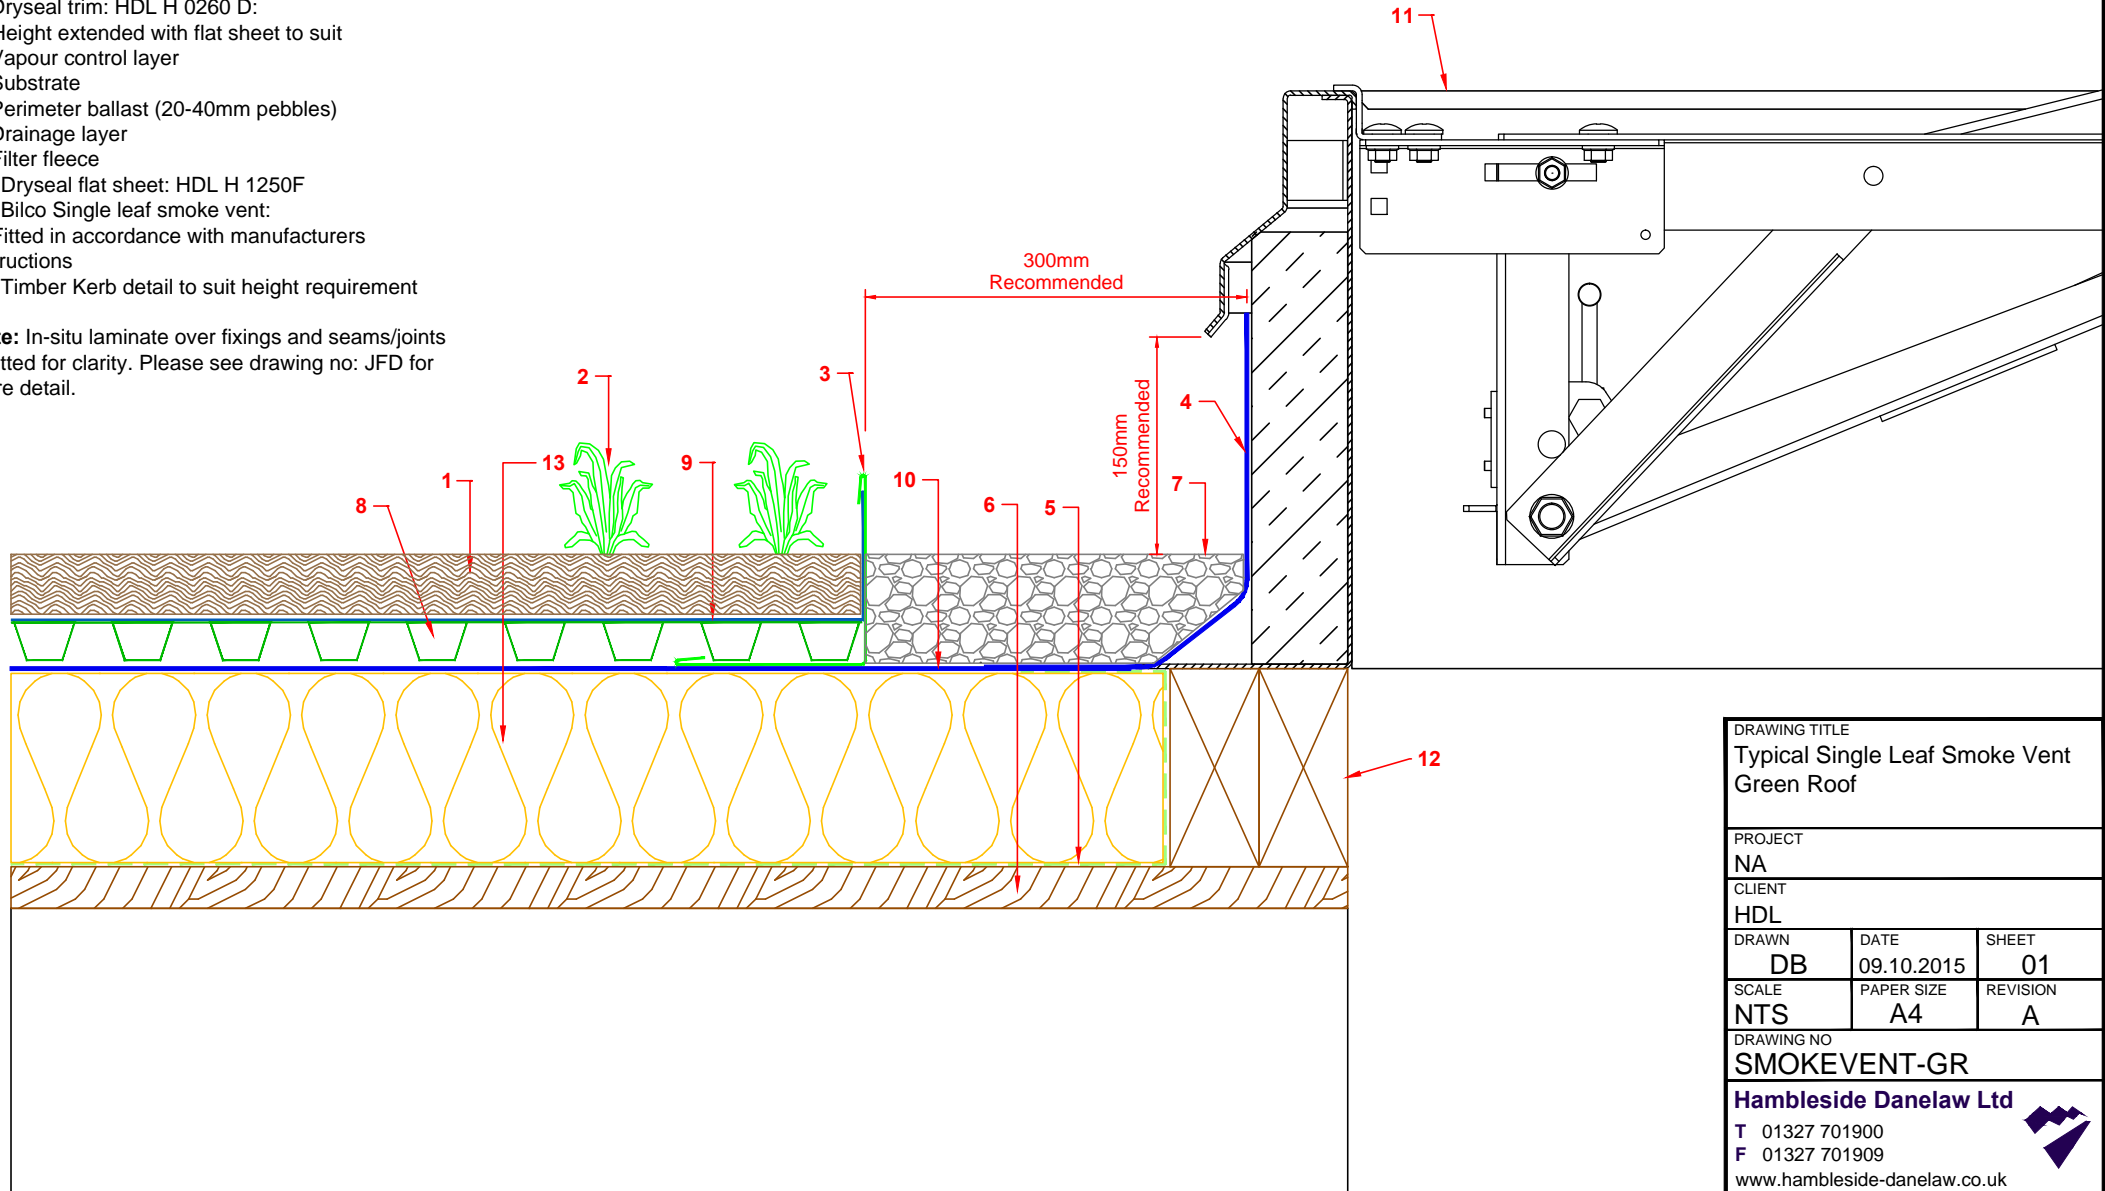

DRAWING TITLE		
Typical Single Leaf Smoke Vent Green Roof		
PROJECT		
NA		
CLIENT		
HDL		
DRAWN	DATE	SHEET
DB	09.10.2015	01
SCALE	PAPER SIZE	REVISION
NTS	A4	A
DRAWING NO		
SMOKEVENT-GR		
Hambleside Danelaw Ltd		
T 01327 701900		
F 01327 701909		
www.hambleside-danelaw.co.uk		
- All dimensions are in millimetres unless otherwise stated		
- All dimensions to be checked on site		
- Do not scale		
© Hambleside Danelaw Ltd, own the copyright of this document which is supplied in confidence, this document must not be used for any other purpose other than that it is supplied for.		
DRYSEAL [®]		